


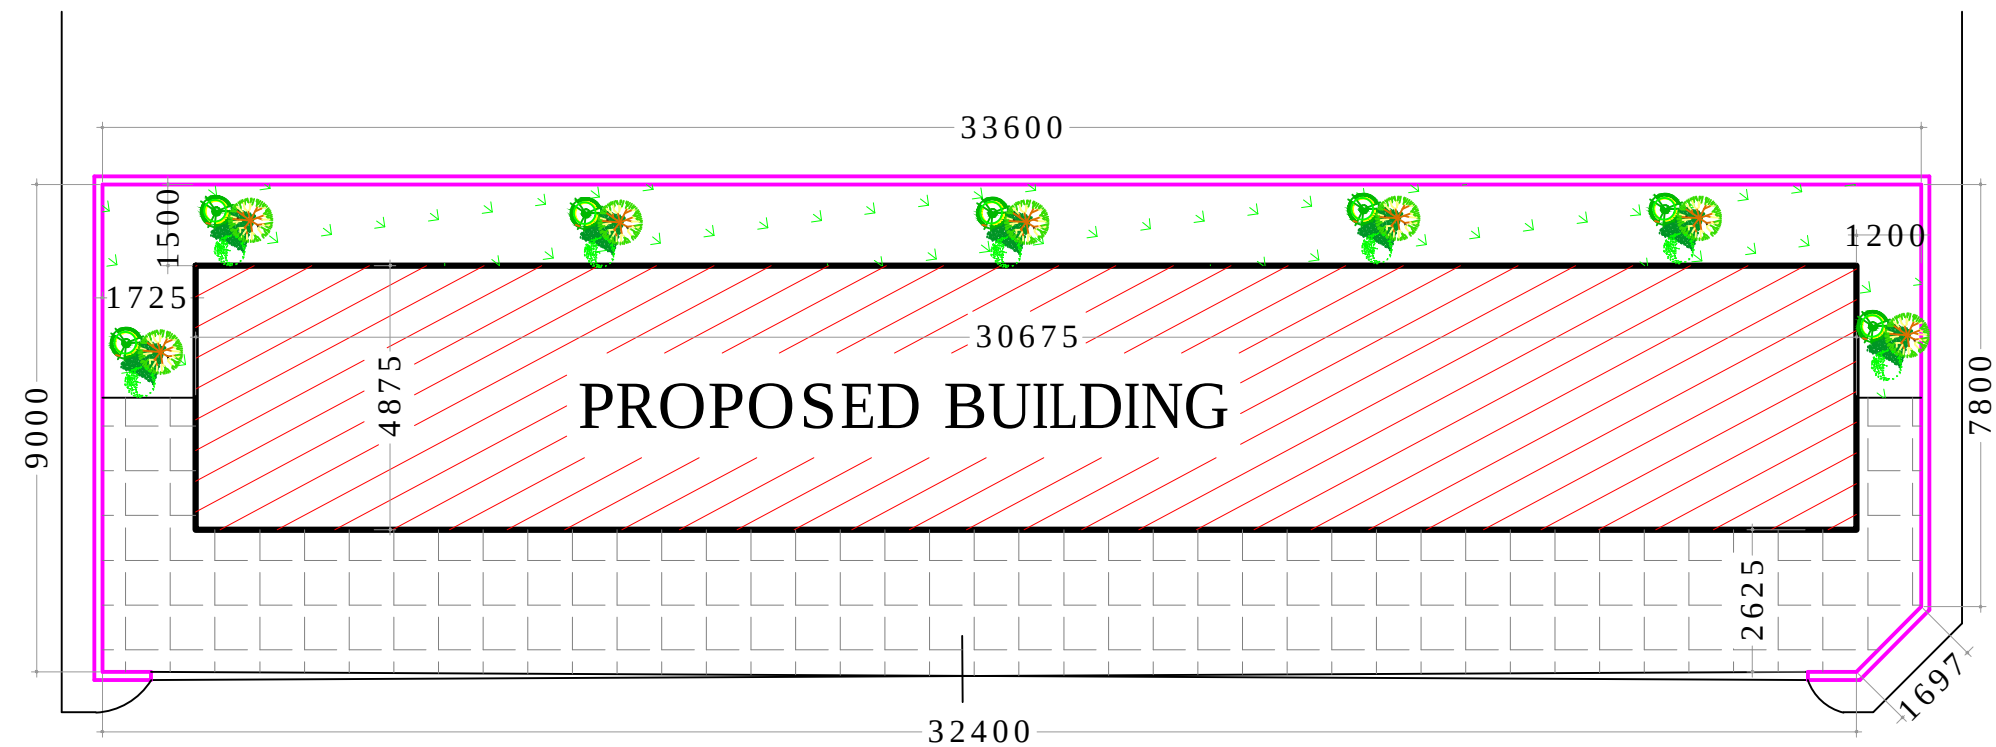


Site Plan

APPROVAL COLUMN

PROJECT. PROPOSED COMMERCIAL BUILDING	CLIENT MR. YOMI OLOWOOKERE	CONSULTANT  Lalign Concept No 5, Dayo Akinyemi Street, Off Isawo Road, Agric, Ikorodu, Lagos. lalign08@yahoo.co.uk, lalign08@gmail.com 08056140107, 08122224601	CHECKED BY. ARC. OLAOLU	DATE. JUNE, 2025	SITE PLAN
LOCATION. AT ITELE ABAKU, MAYA, IKORODU, LAGOS STATE			DESIGN AND DRAWN BY. ARC. OLAOLU	NO. 01	

APPROVAL COLUMN

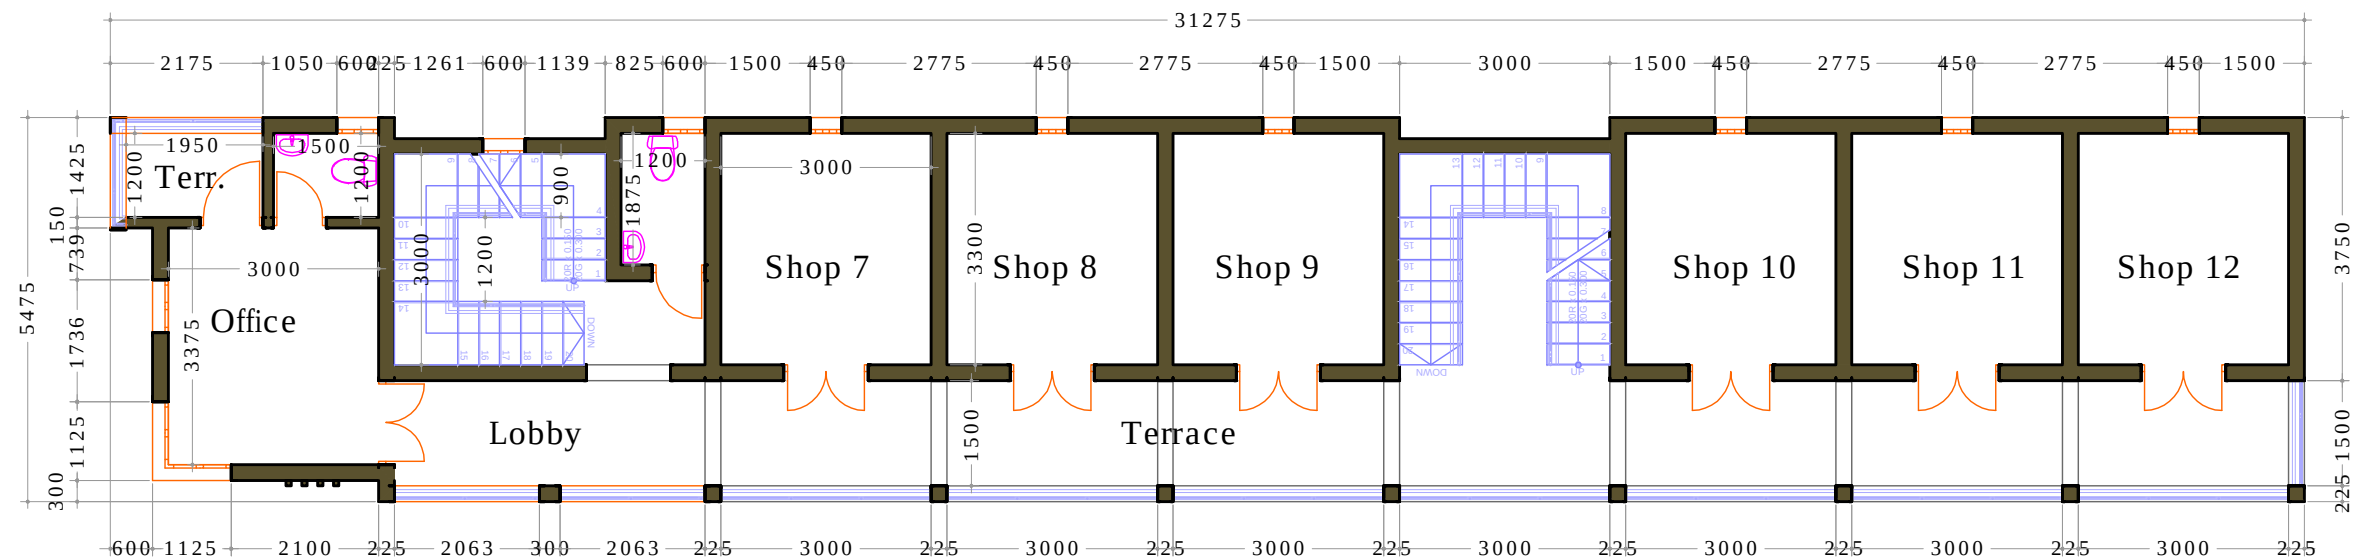

Upper Floor Plan

PROJECT.	PROPOSED COMMERCIAL BUILDING
LOCATION.	AT ITELE ABAKU, MAYA, IKORODU, LAGOS STATE

CLIENT	MR. YOMI OLOWOOKERE
--------	---------------------


CONSULTANT	Lalign Concept No 5, Dayo Akinyemi Street, Off Isawo Road, Agric, Ikorodu, Lagos. lalign08@yahoo.co.uk, lalign08@gmail.com 08056140107, 08122224601
------------	--

CHECKED BY.	ARC. OLAOLU
DESIGN AND DRAWN BY.	ARC. OLAOLU

DATE.	JUNE, 2025
NO.	03

UPPER FLOOR PLAN

APPROVAL COLUMN

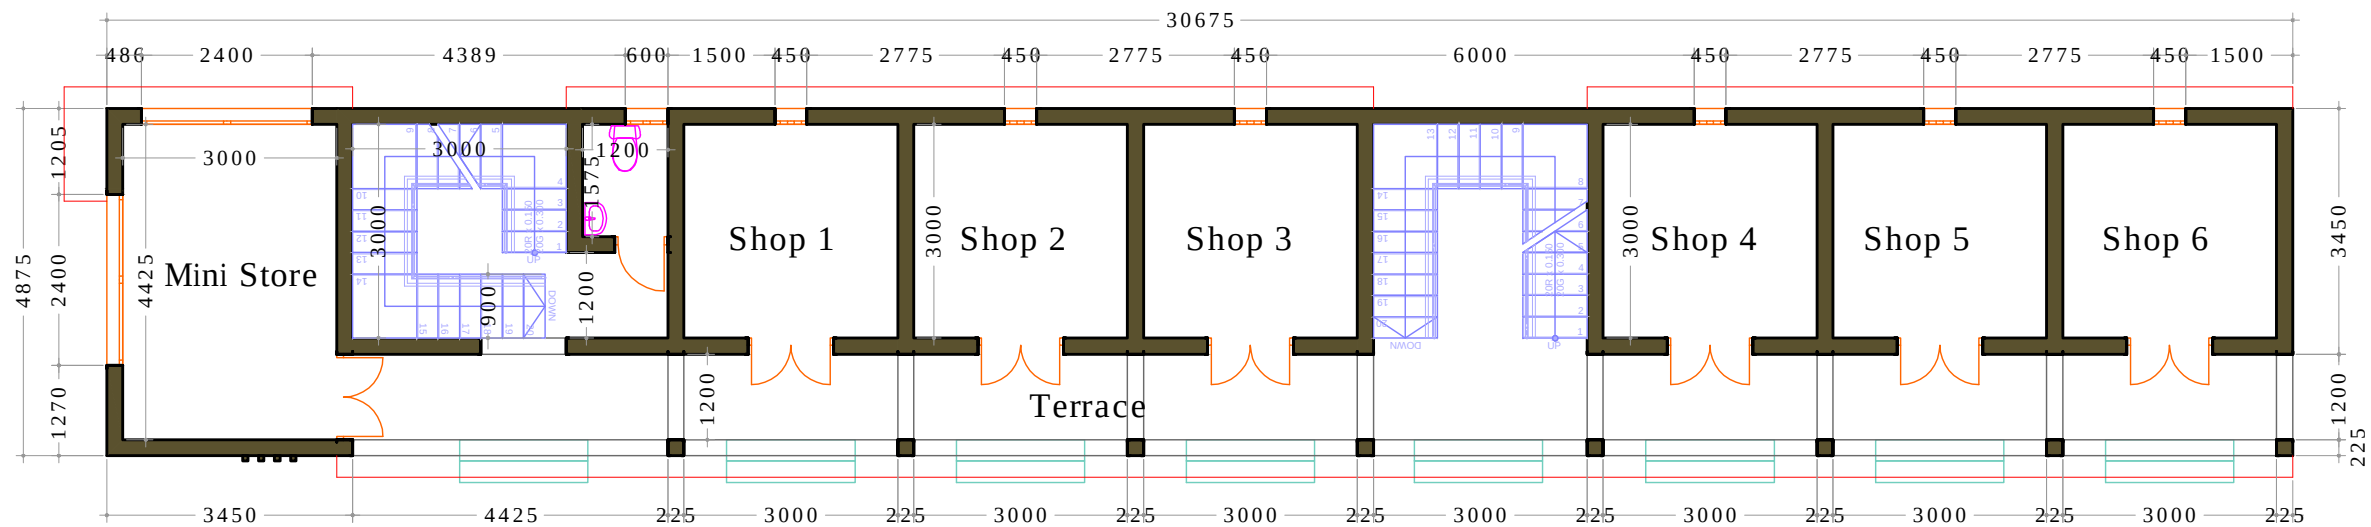

Ground Floor Plan

PROJECT.	PROPOSED COMMERCIAL BUILDING
LOCATION.	AT ITELE ABAKU, MAYA, IKORODU, LAGOS STATE

CLIENT	MR. YOMI OLOWOOKERE
--------	---------------------

CONSULTANT	Lalign Concept No 5, Dayo Akinyemi Street, Off Isawo Road, Agric, Ikorodu, Lagos. lalign08@yahoo.co.uk, lalign08@gmail.com 08056140107, 08122224601
------------	--

CHECKED BY.	ARC. OLAOLU
DESIGN AND DRAWN BY.	ARC. OLAOLU

DATE.	JUNE, 2025
NO.	02

GROUND FLOOR PLAN

Proposed Commercial Building
Itele Agbaku, Maya, Ikorodu.
Mr Yomi Olowookere

Working Drawings, 3D and
Supervision Bill
#270,000

Notes

The cost is base on standard but open to negotiation.

	No;	Rate #	Total #
1. Working Drawings Note; Attached with is 2 sets for site work while the above 4sets is going to be a different plans but same view to meet up with approval standards.	4 Sets	-	120,000
2. 3D Elevation Views	3	50,000	150,000
3. Site supervision charges	Bill per Stages	5% of materials and Labor	-
Total			#270,000

Project Duration. Stating Date; ----- , Ending Date;-----

CONSULTANT

CLIENT

Lalign Concept

Sign

Arc. Akinyemi Adedamola O.